

Well Profile


Josephine S. Burchett #1
C-S2-NE
3330'N, 1320'W, FSEC
Sec 3 5 T-32S - R35W
Stevens County, KS

API No: 15-189-20892
Spud date: 2/7/1986
RTD date: 2/20/1986
Completion: 3/8/1986
Longitude: -101.08977
Latitude: 37.22275
Field: Shuck Northwest

Lufkin 228 Mark II

11/4x22'PRw/10' Liner.
6',4',2' x7/8 subs.
171-3/4 rods.
2'x3/4 sub.
21/2x11/2x16'RWTC.

194 jts 27/8 tbg.
27/8x51/2 AC @ 5996'.
5 jts 27/8 tbg.
SN @ 6154'.
2jts 27/8 tbg.
27/8x7'MA @6225'.

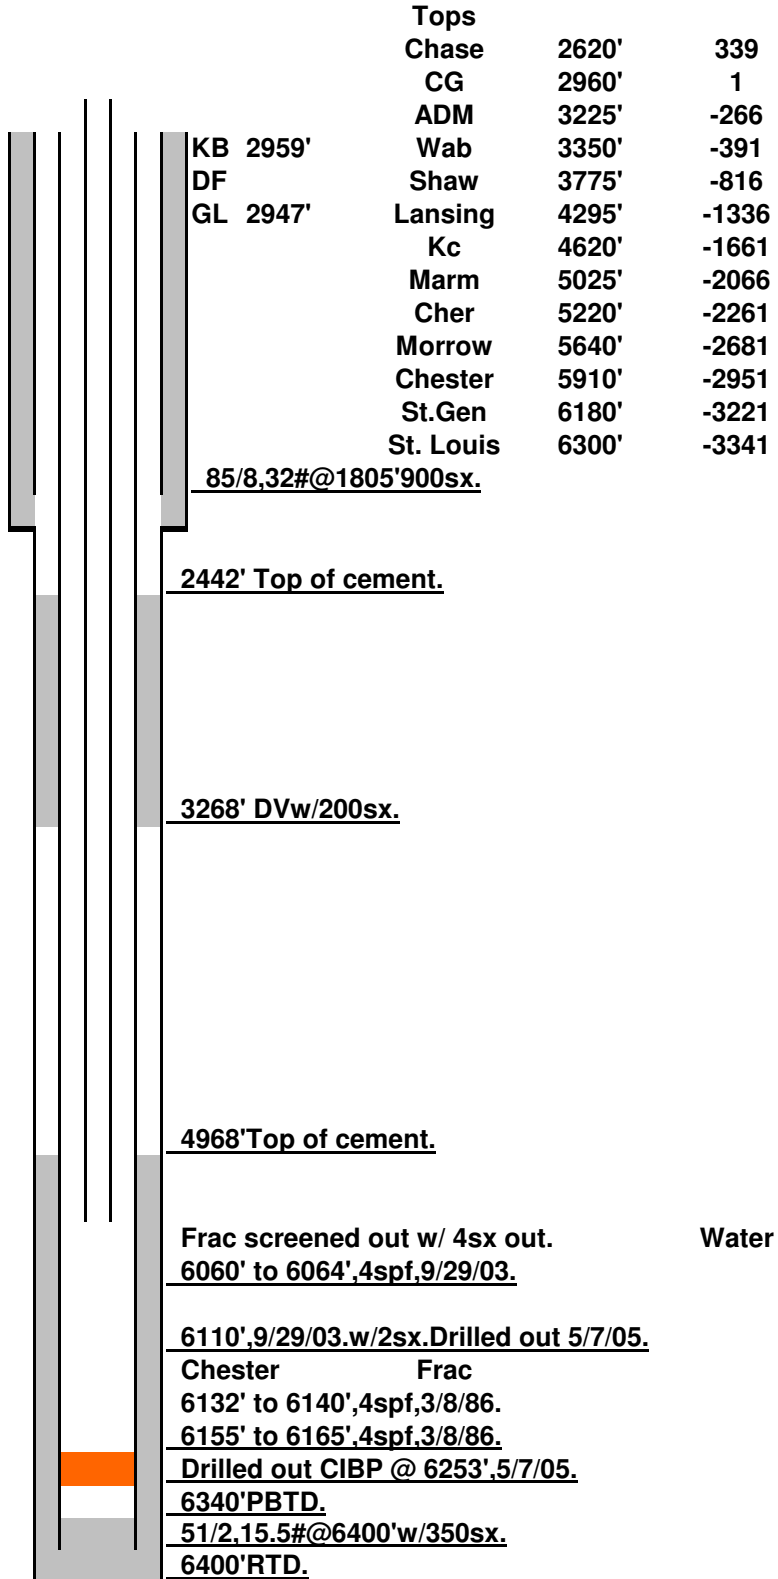

Water